



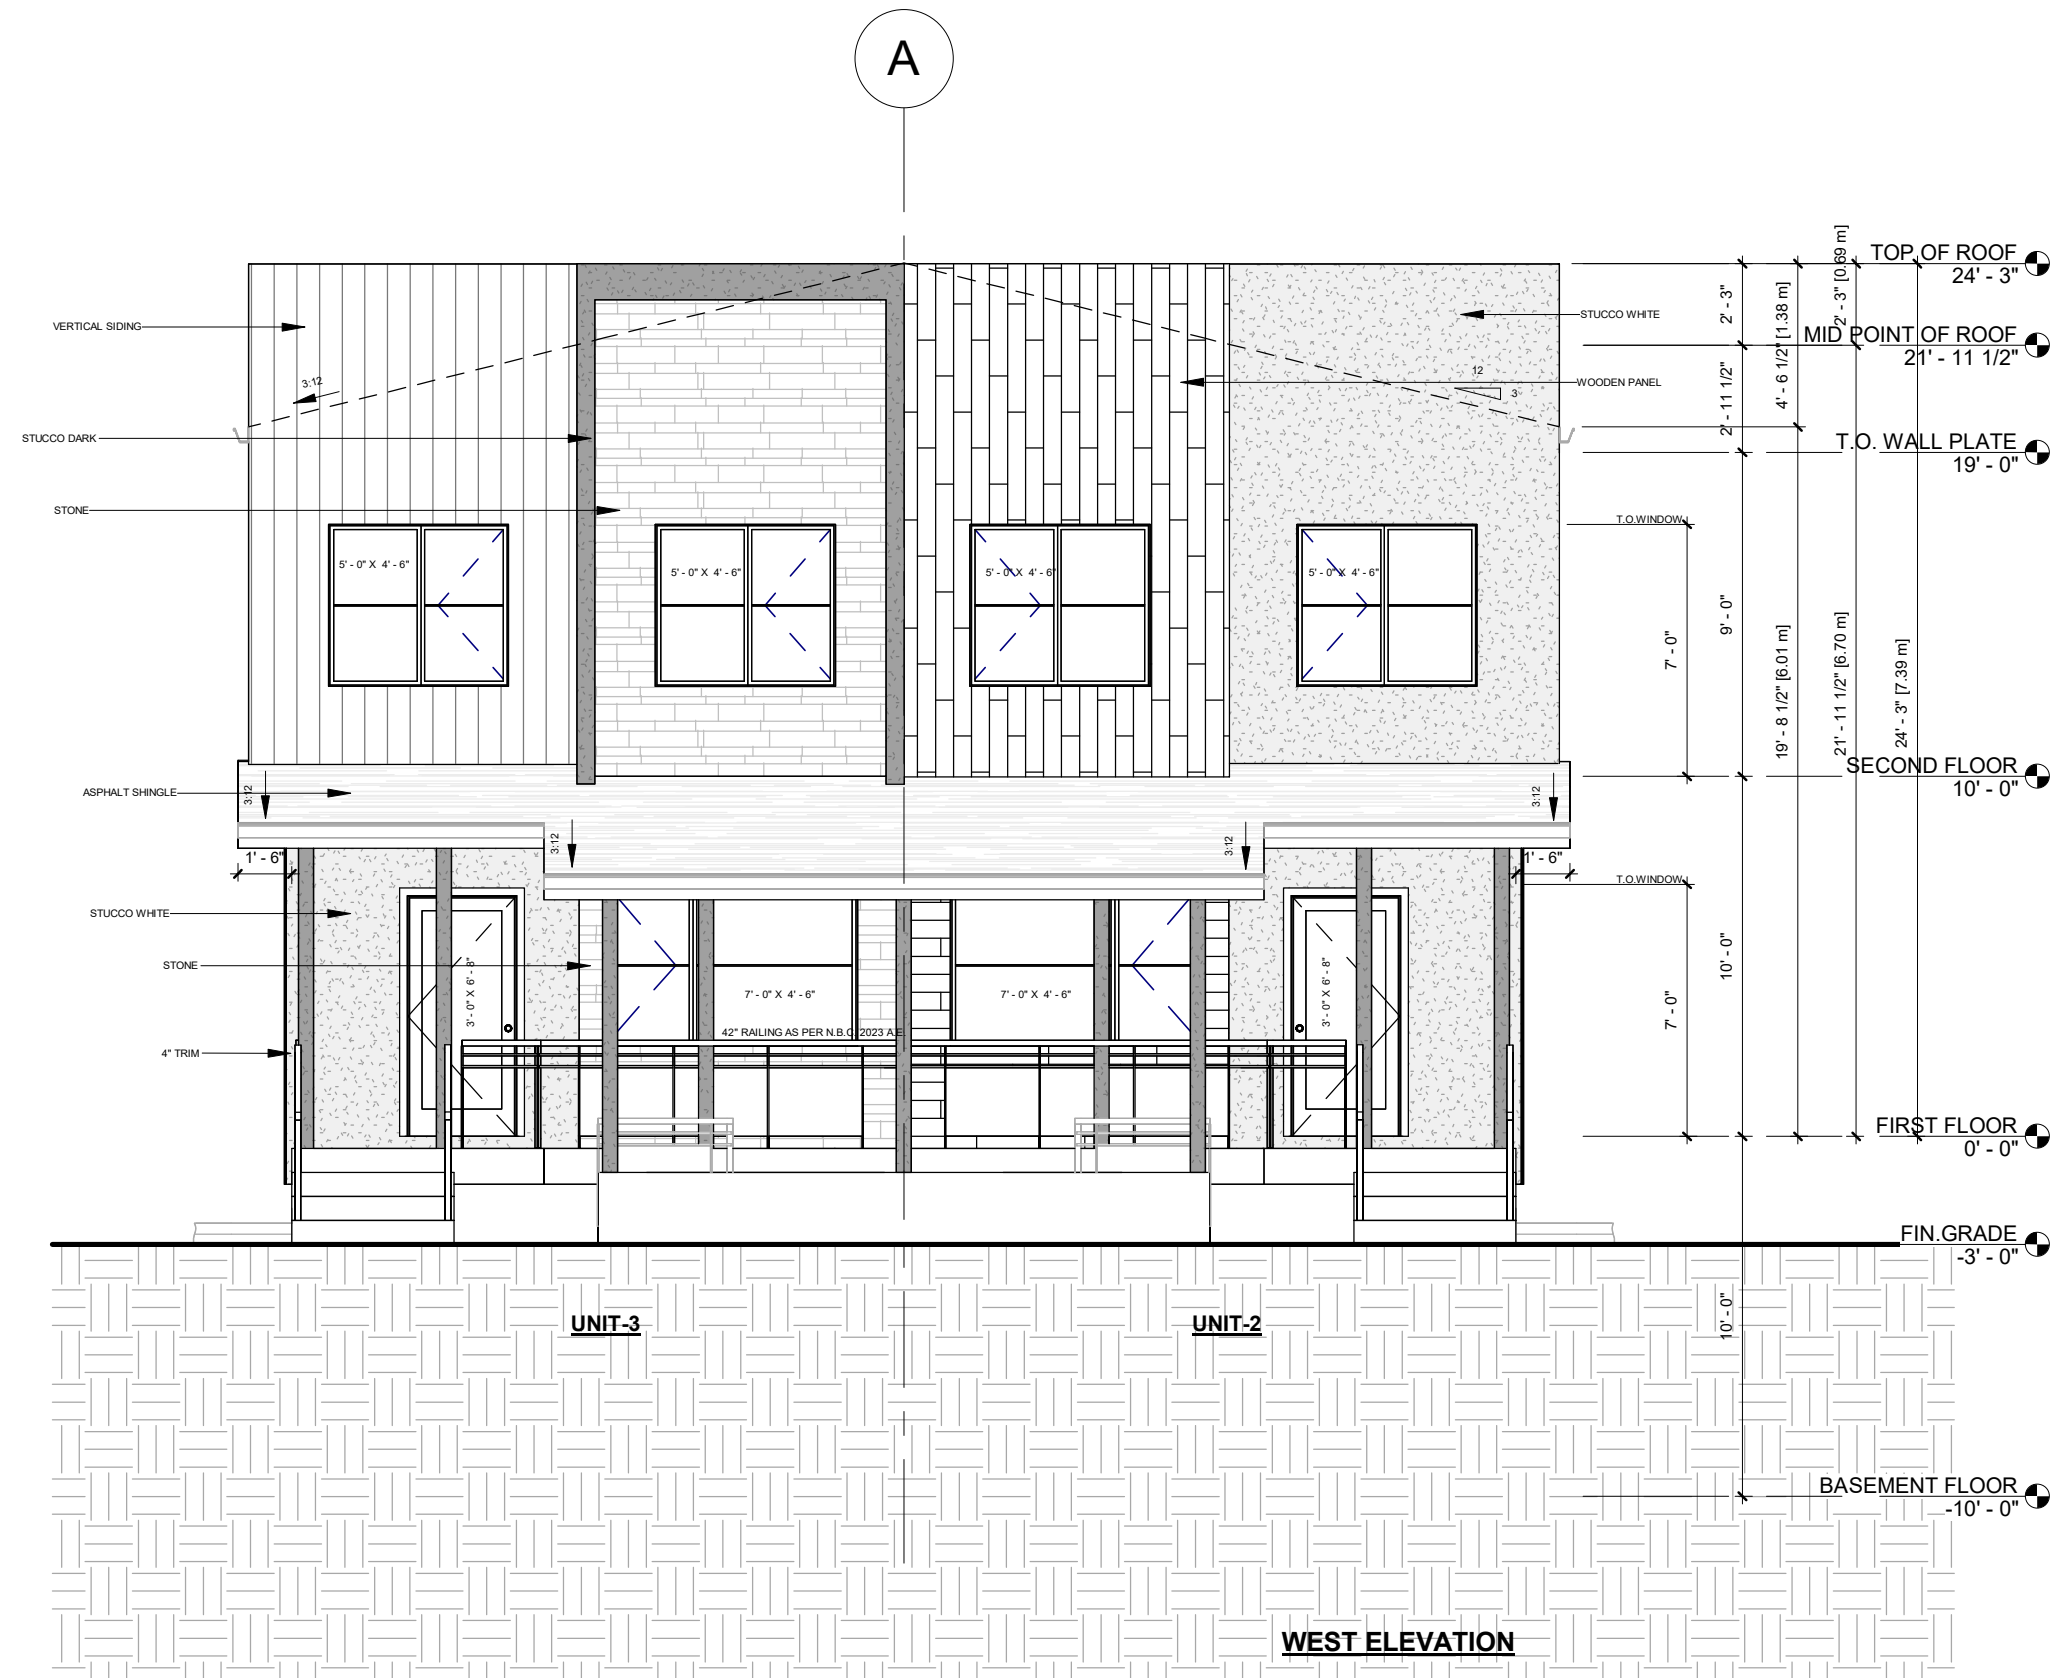


FRONT ELEVATION



REAR ELEVATION

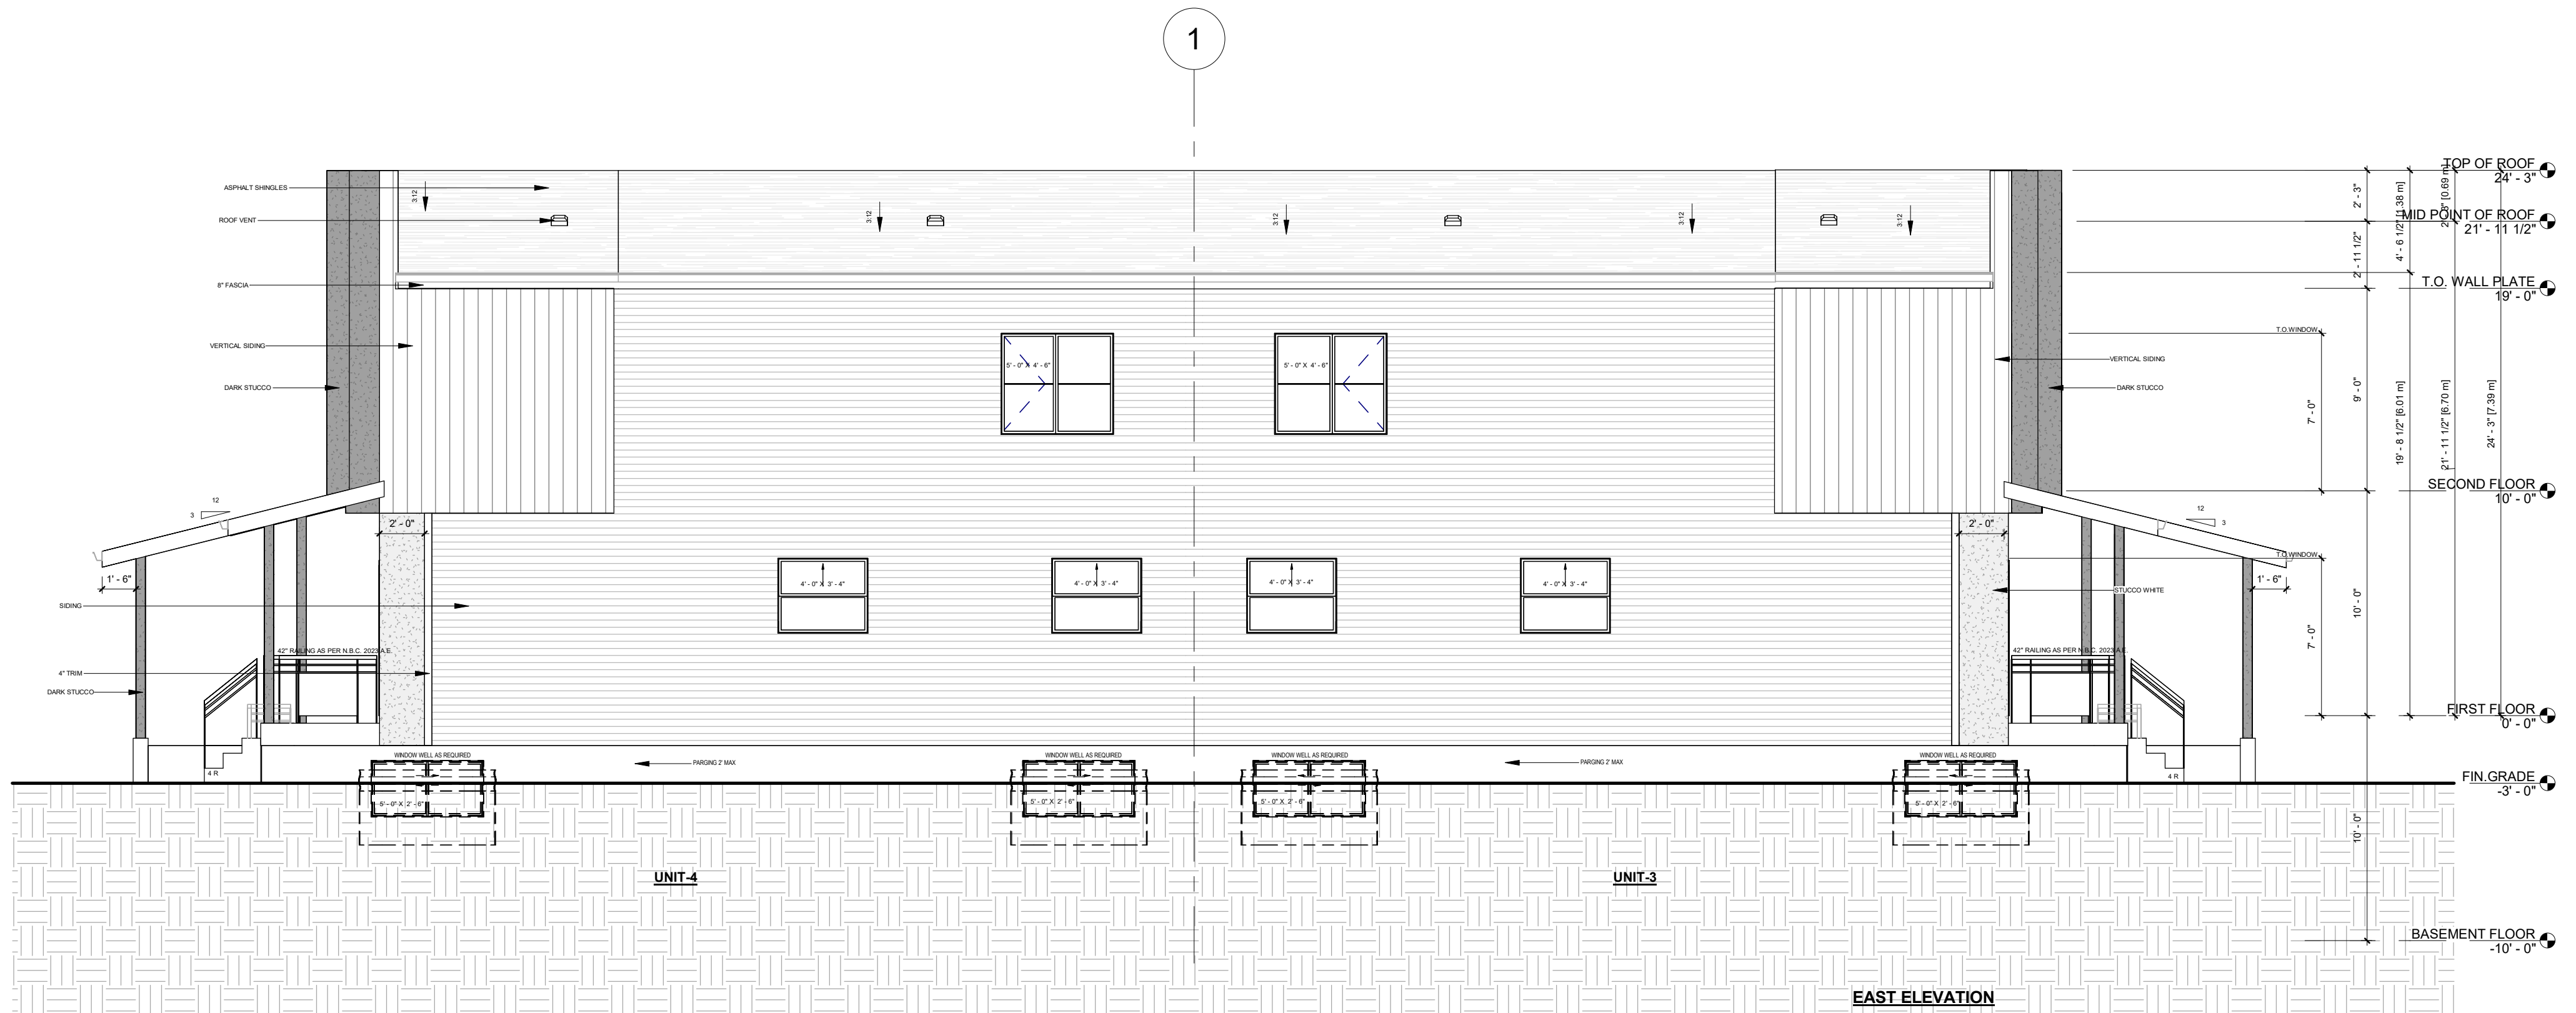


RIGHT ELEVATION

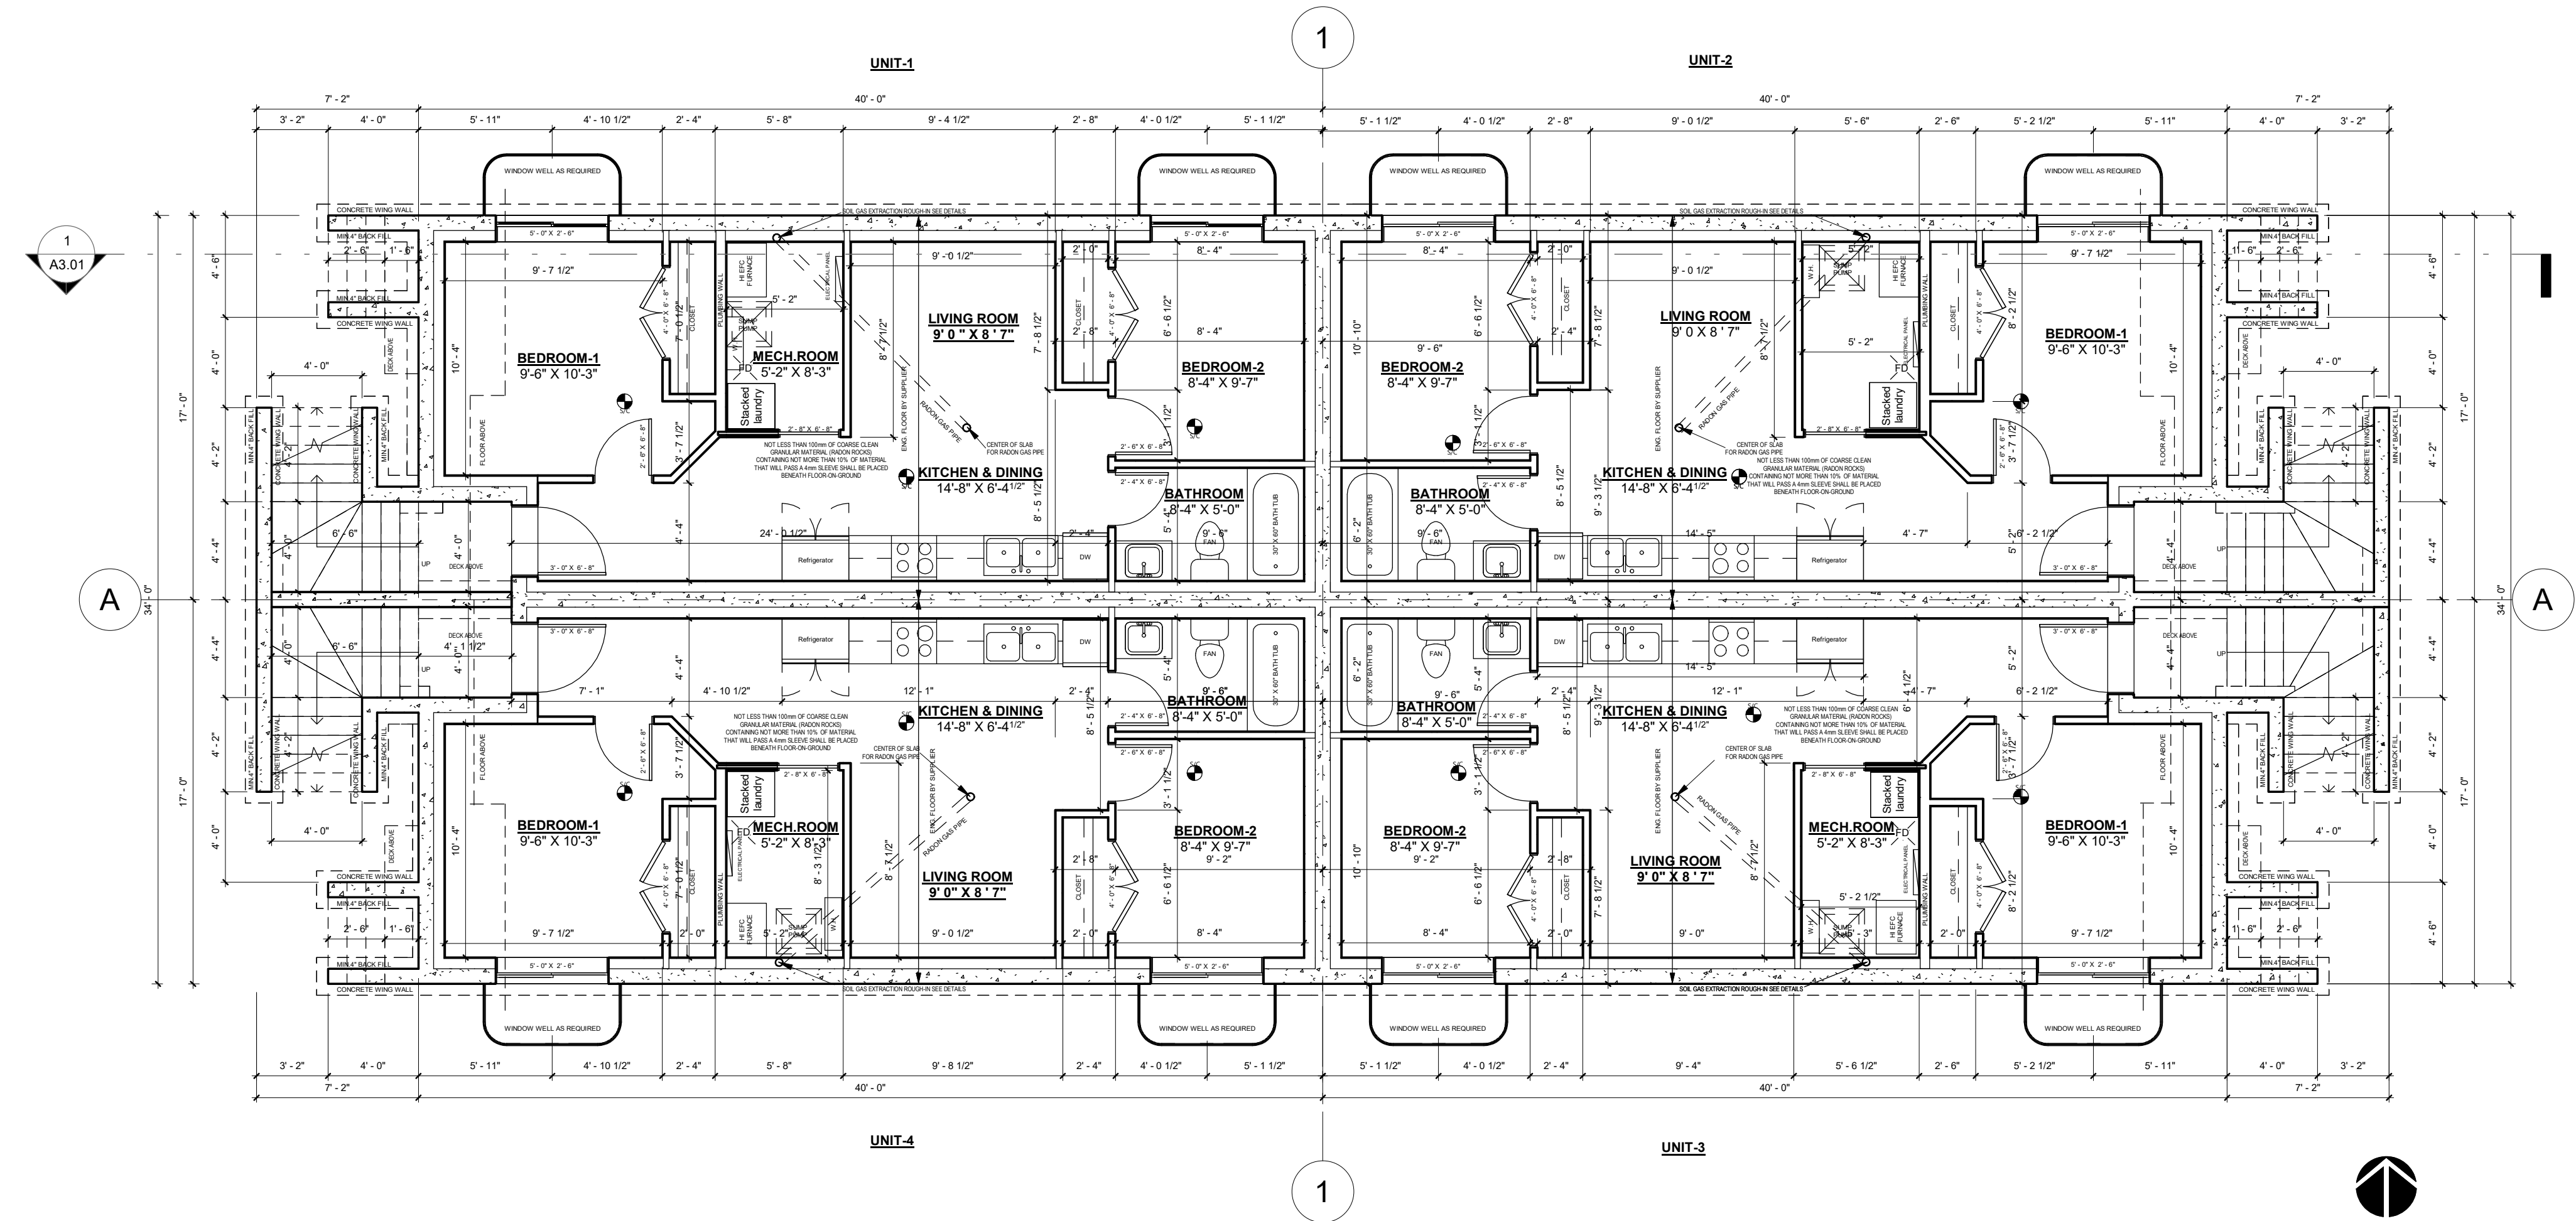


BASEMENT FLOOR PLAN


NOTE A:
CONDITION SPACE OVER BASEMENT
- SLAB PERIMETER MUST BE SEALED TO WALL
- DURADEK WATERPROOFING MEMBRANE
- PROVIDE 2LB SPRAY FOAM INSULATION MIN. R30

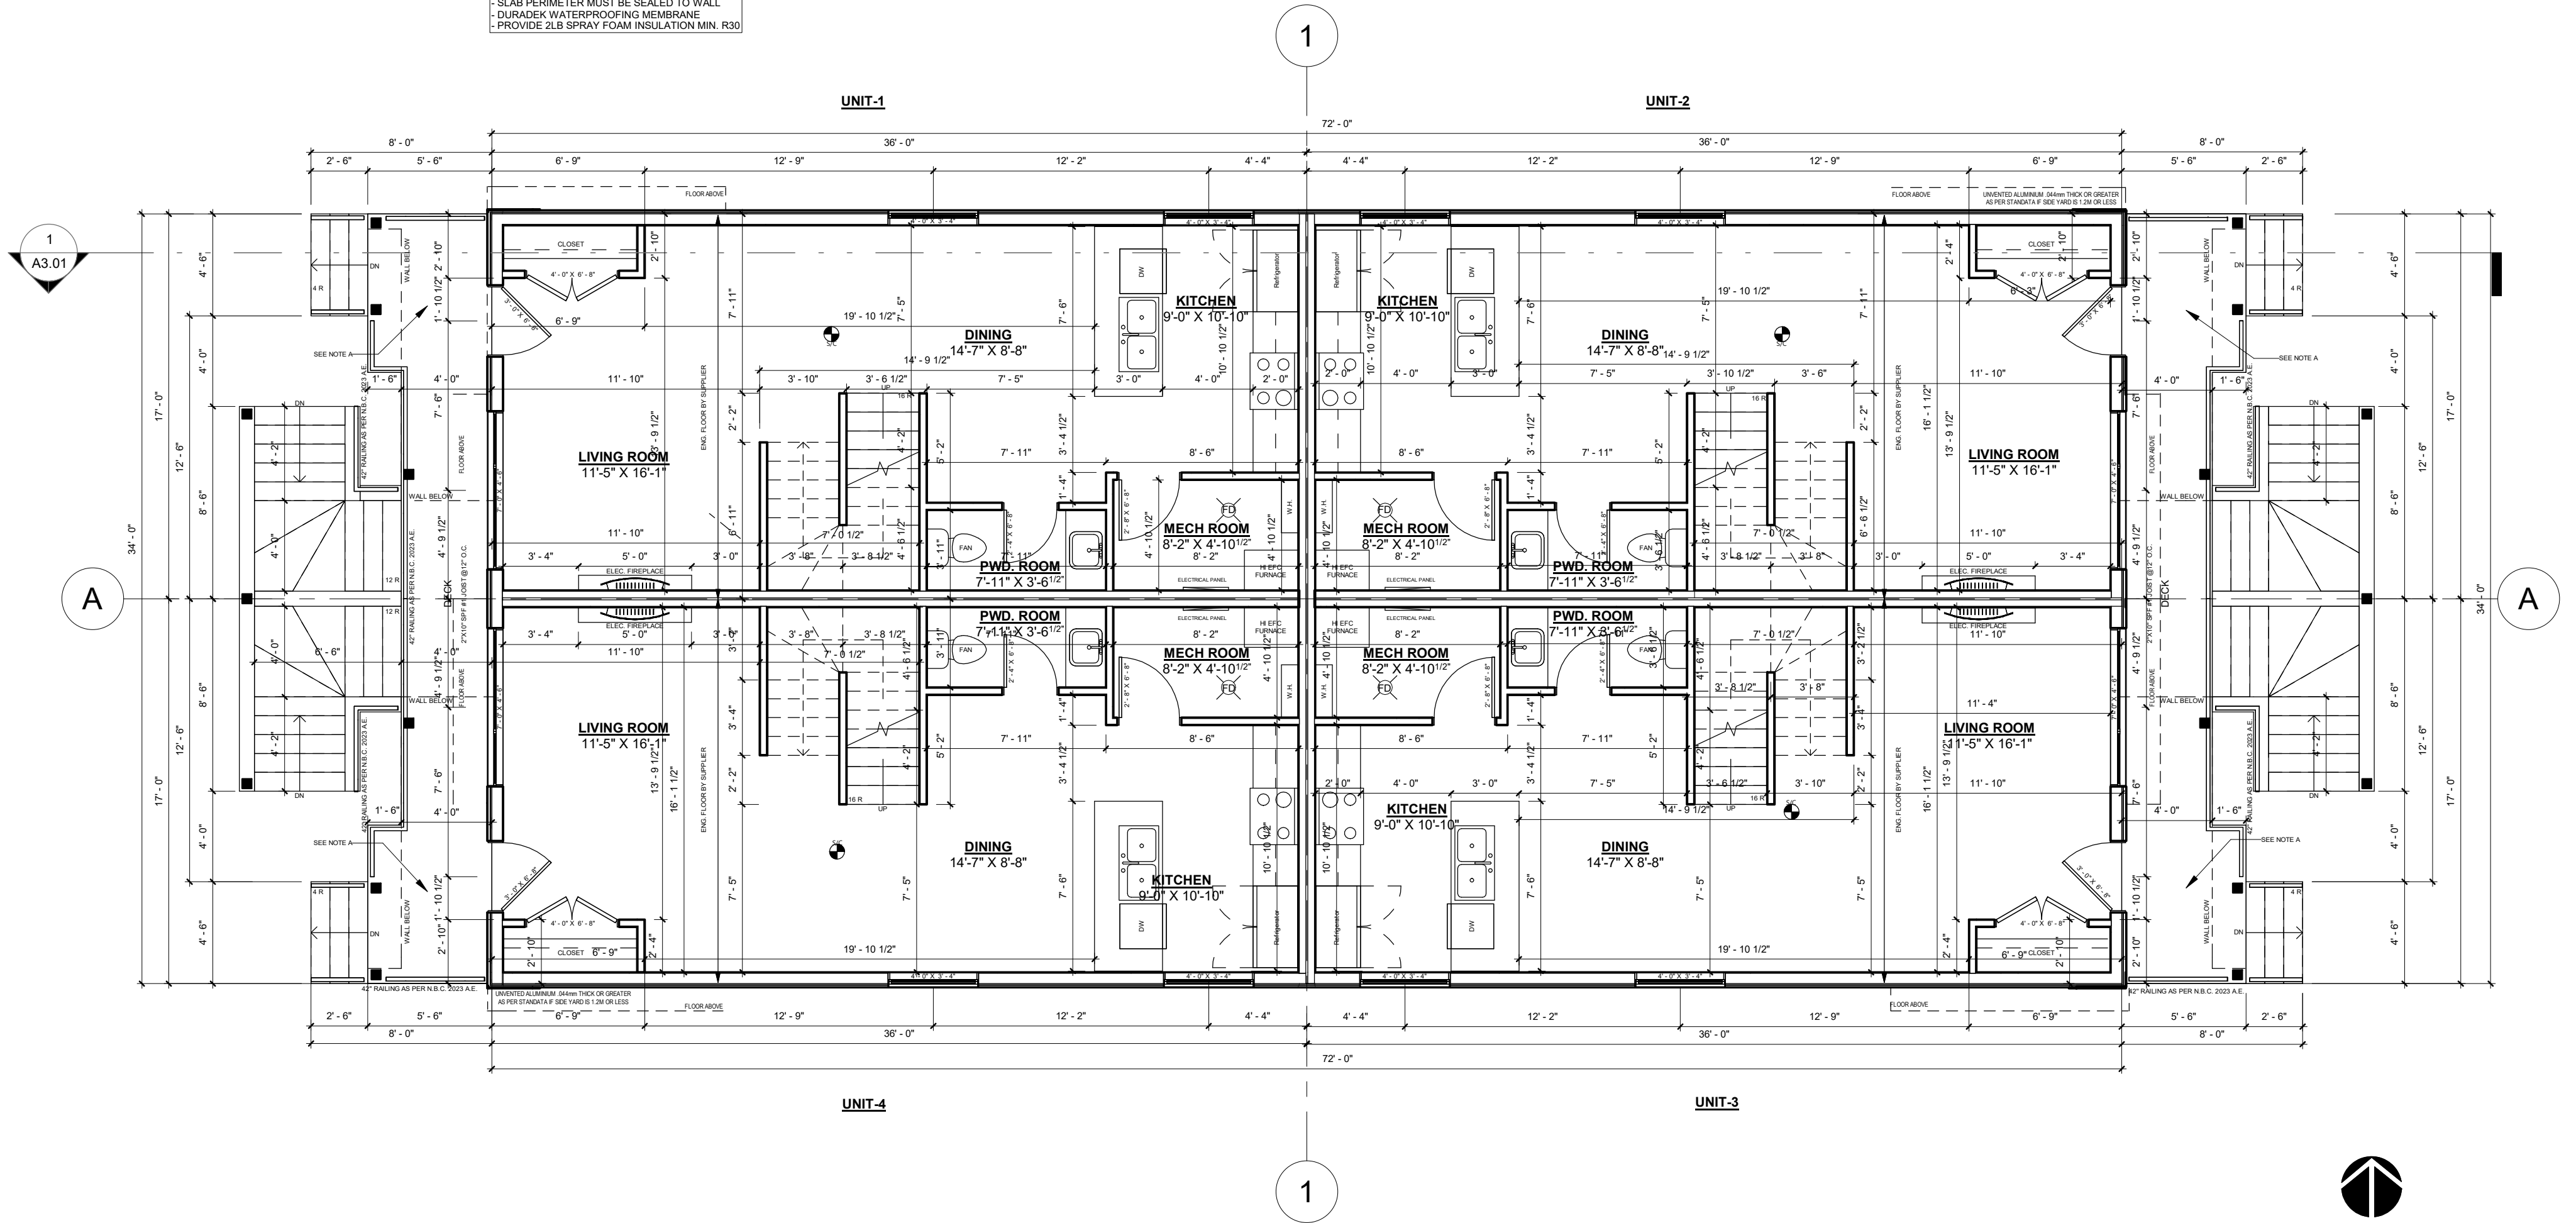

FIRST FLOOR PLAN

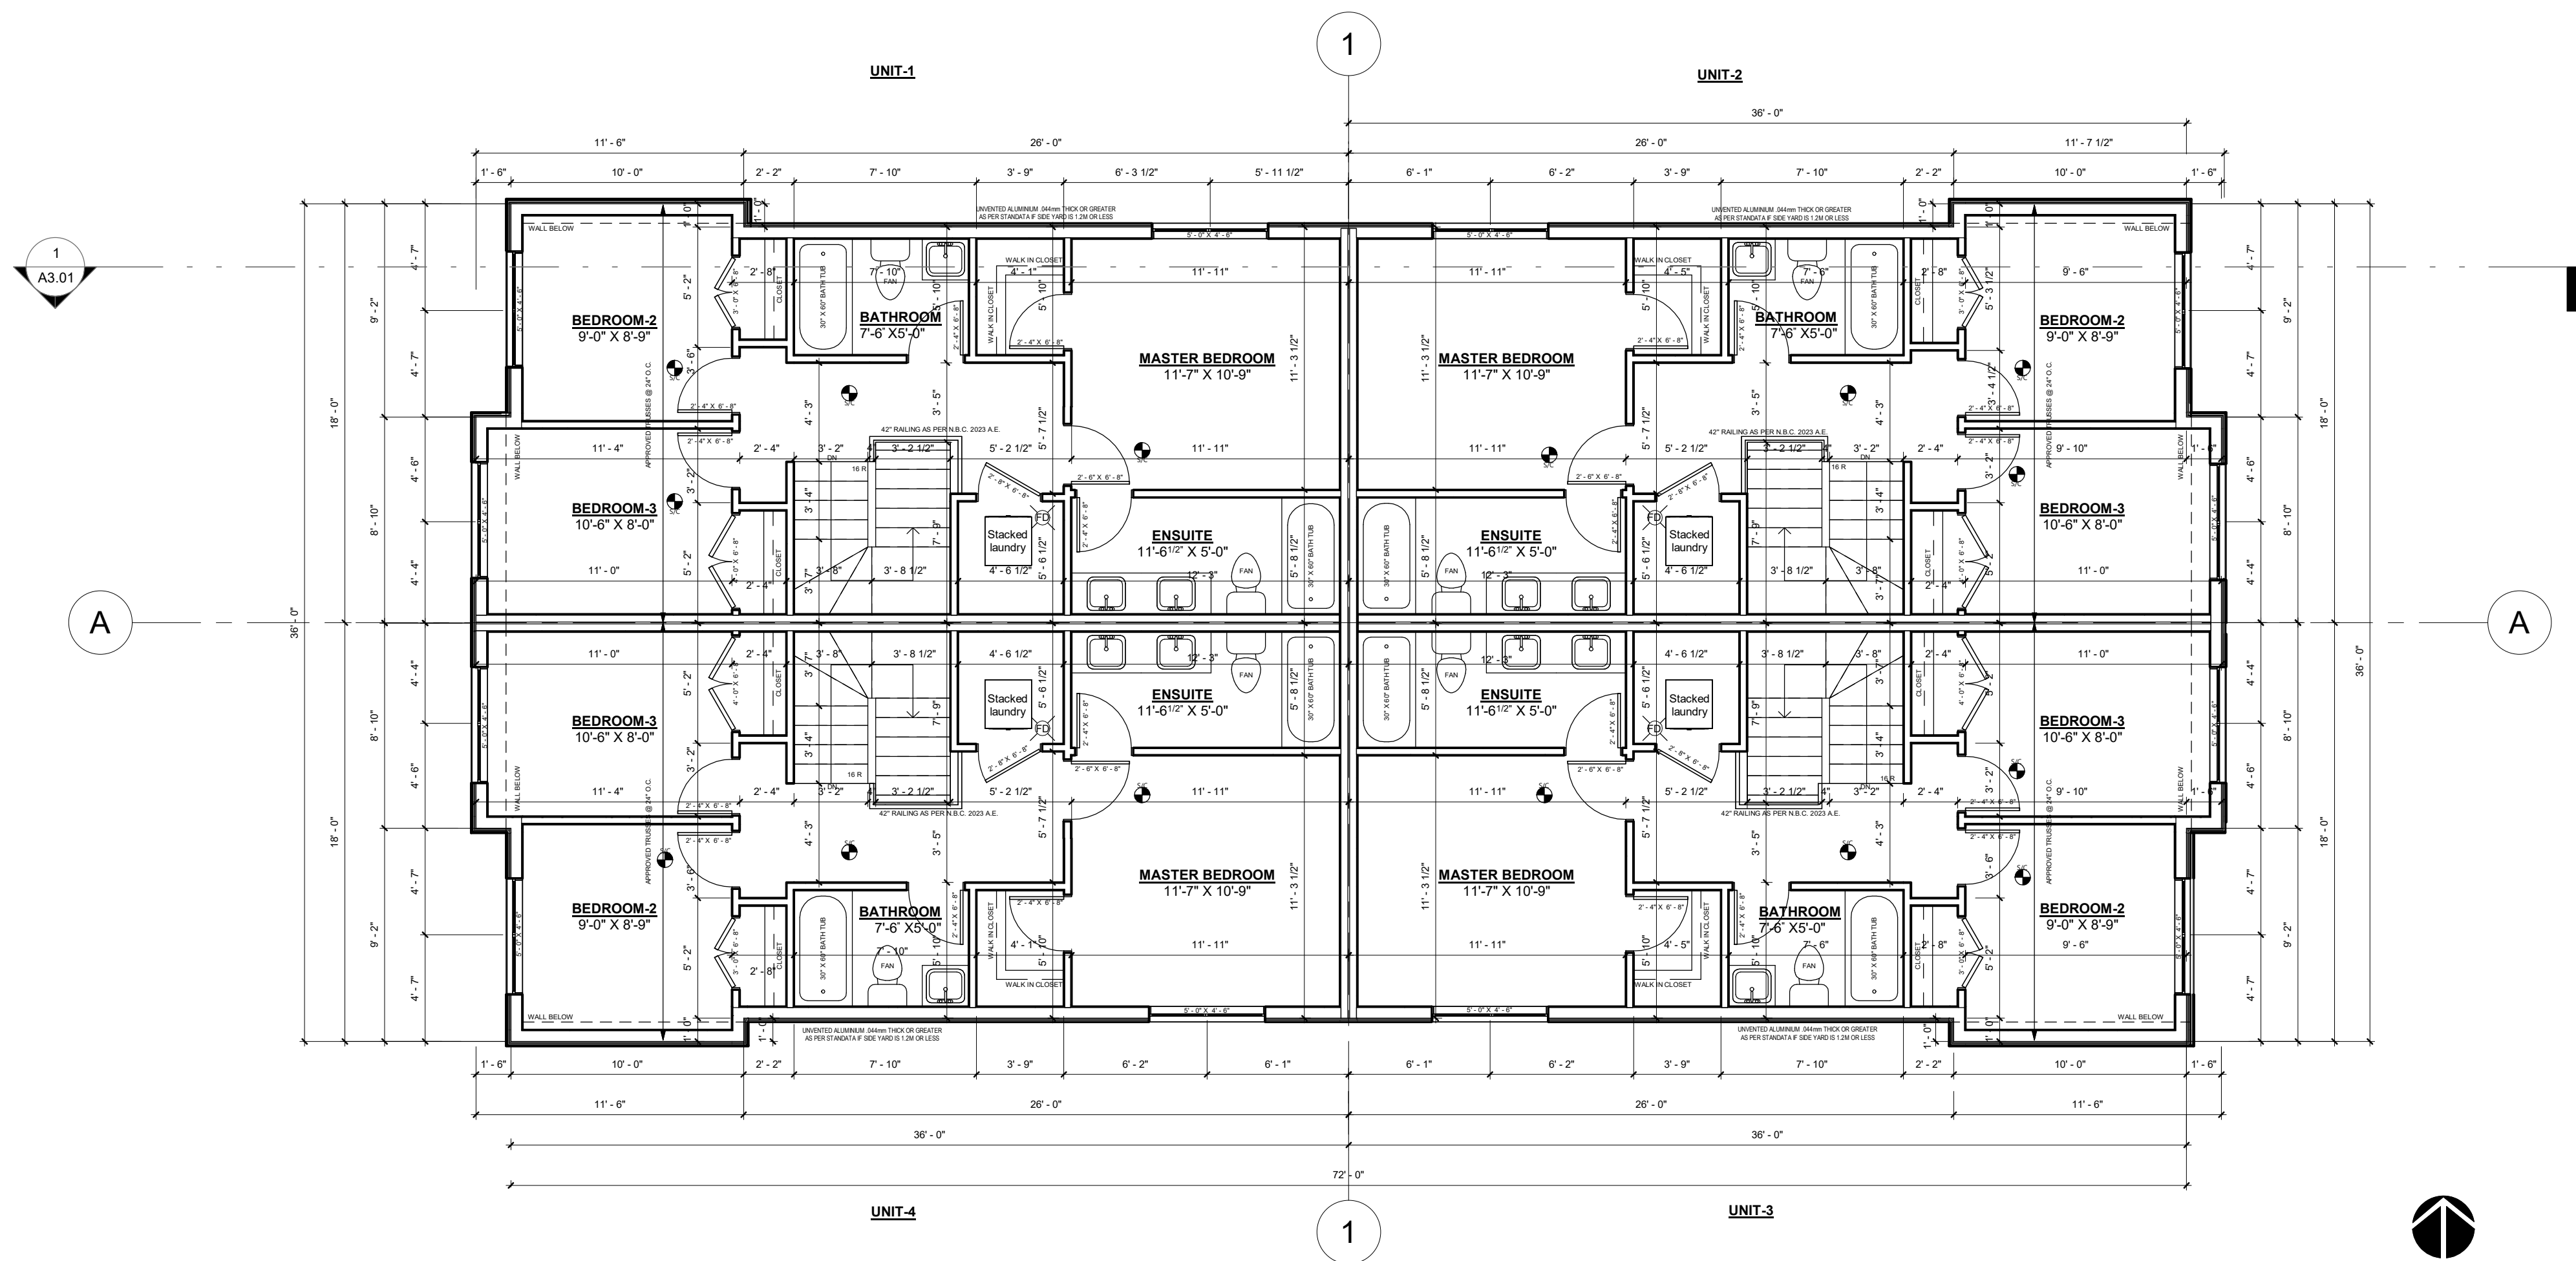

SECOND FLOOR PLAN

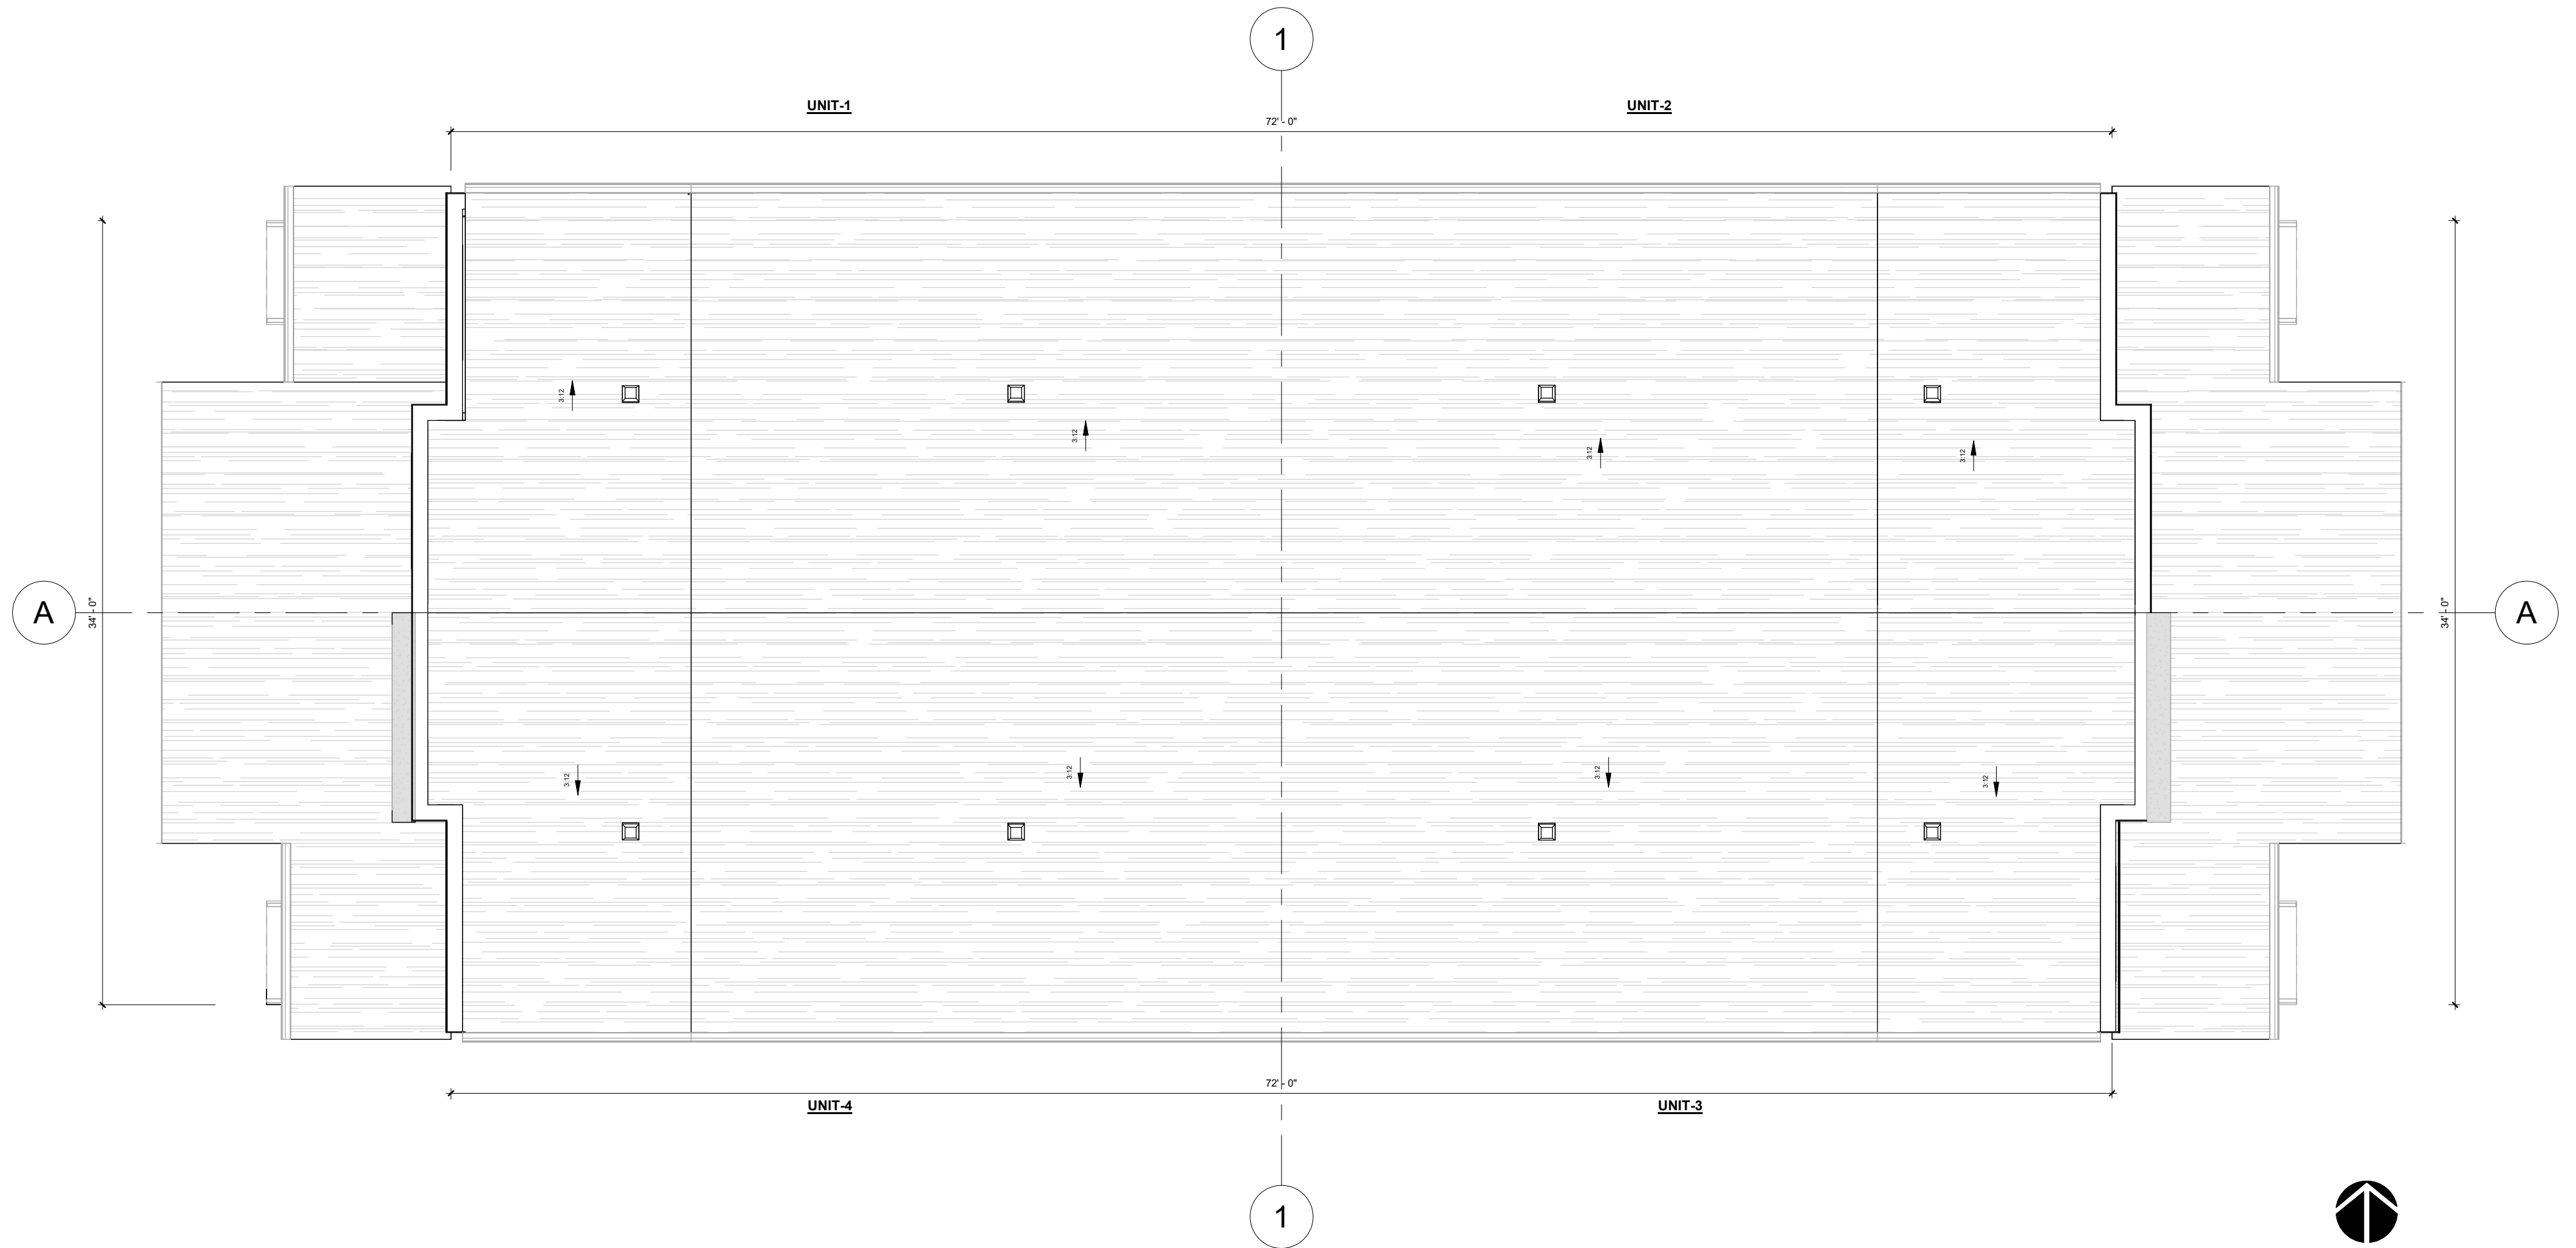

ROOF FLOOR PLAN



3D PERSPECTIVES